


NEW STAIR ENCLOSURE

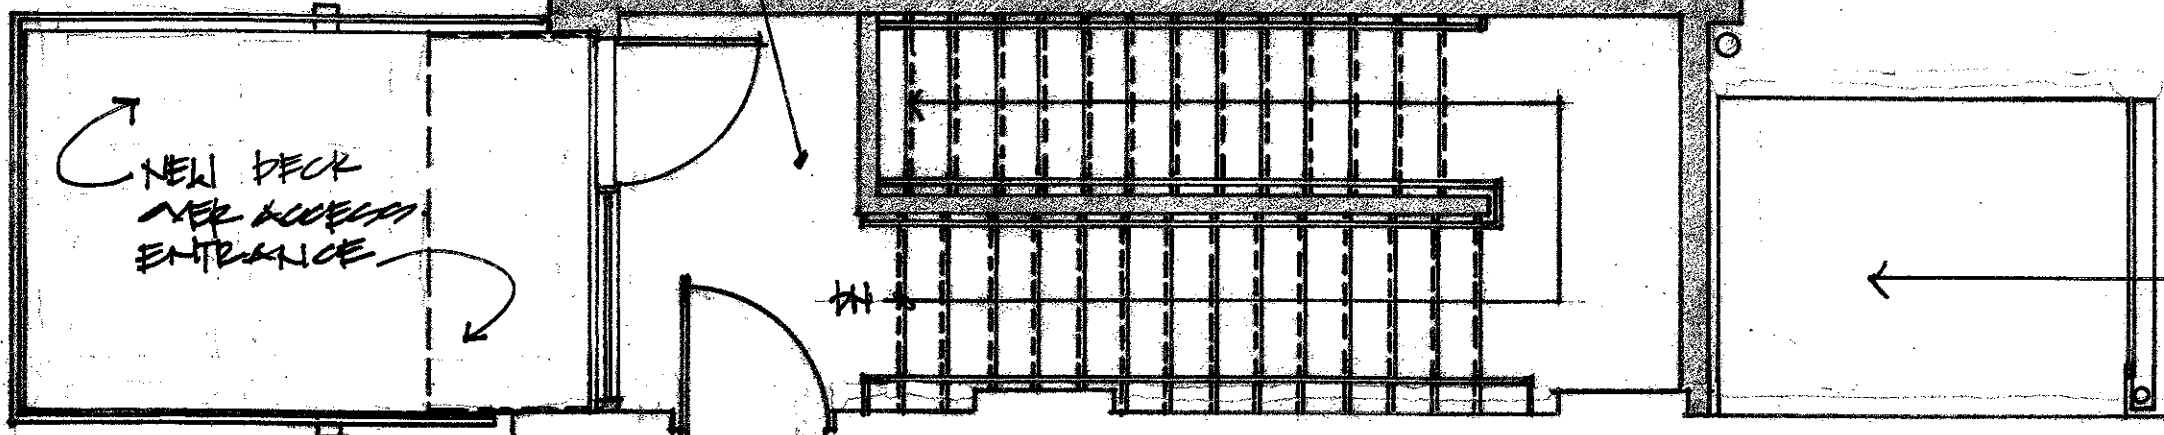

WOMEN'S RESTROOM

MEN'S RESTROOM

PERFORMANCE
PLATFORM

NEW STAIRWAY W/
HANDRAILS EX. SIDE

BAR

ASSEMBLY
AREA

BAR

EXIST. STAIR

CLOSET

SECOND FLOOR PLAN

1/4" = 1' - 0"

